


4 OF 6

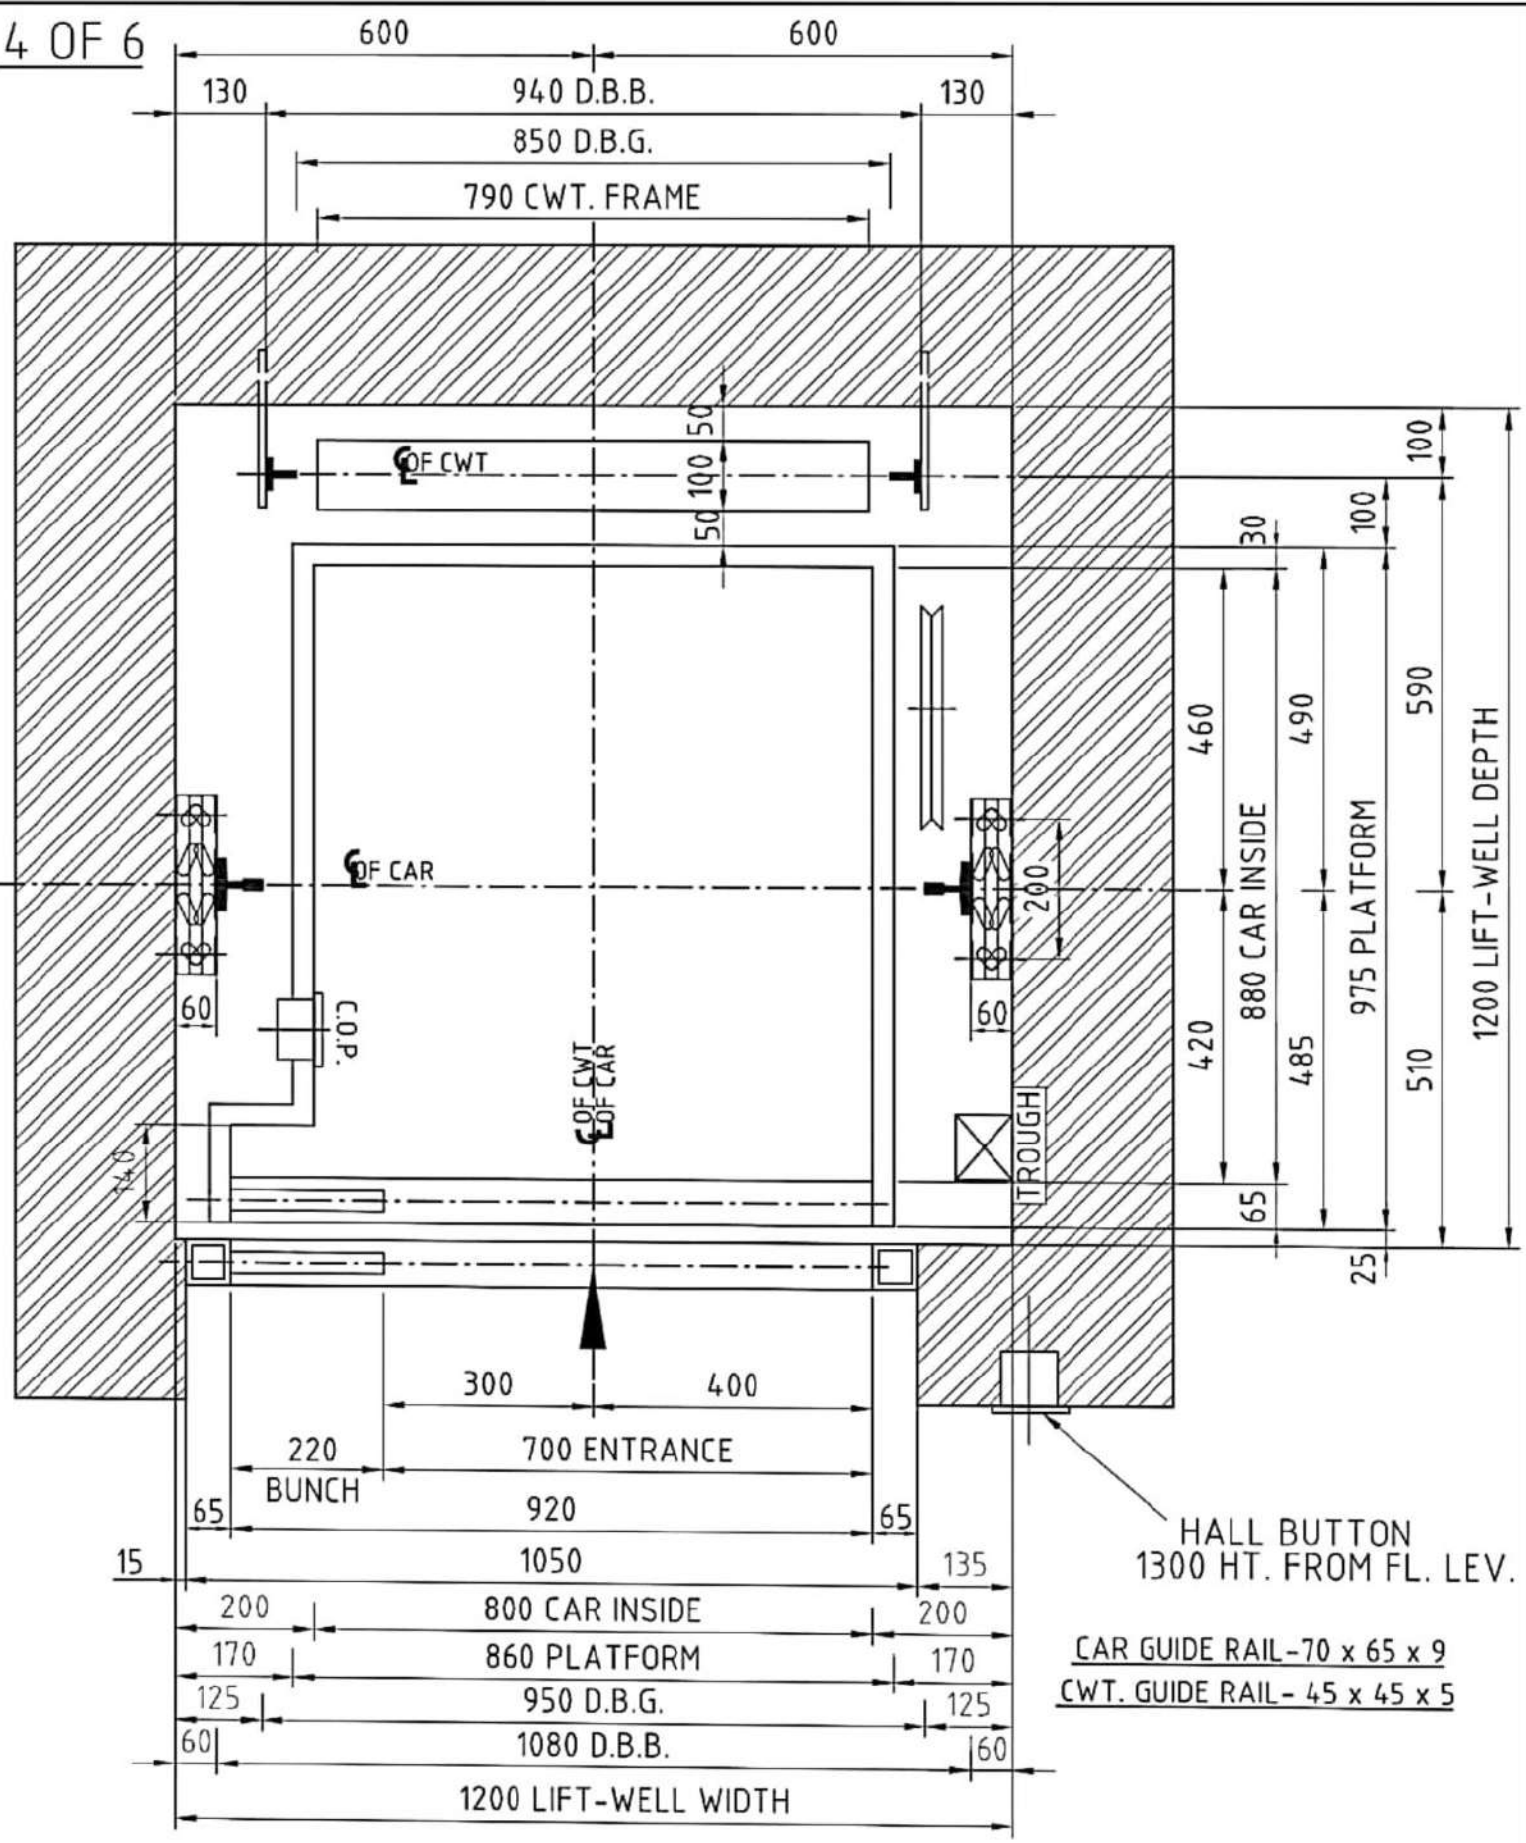

LIFT-WELL PLAN