


5 OF 6

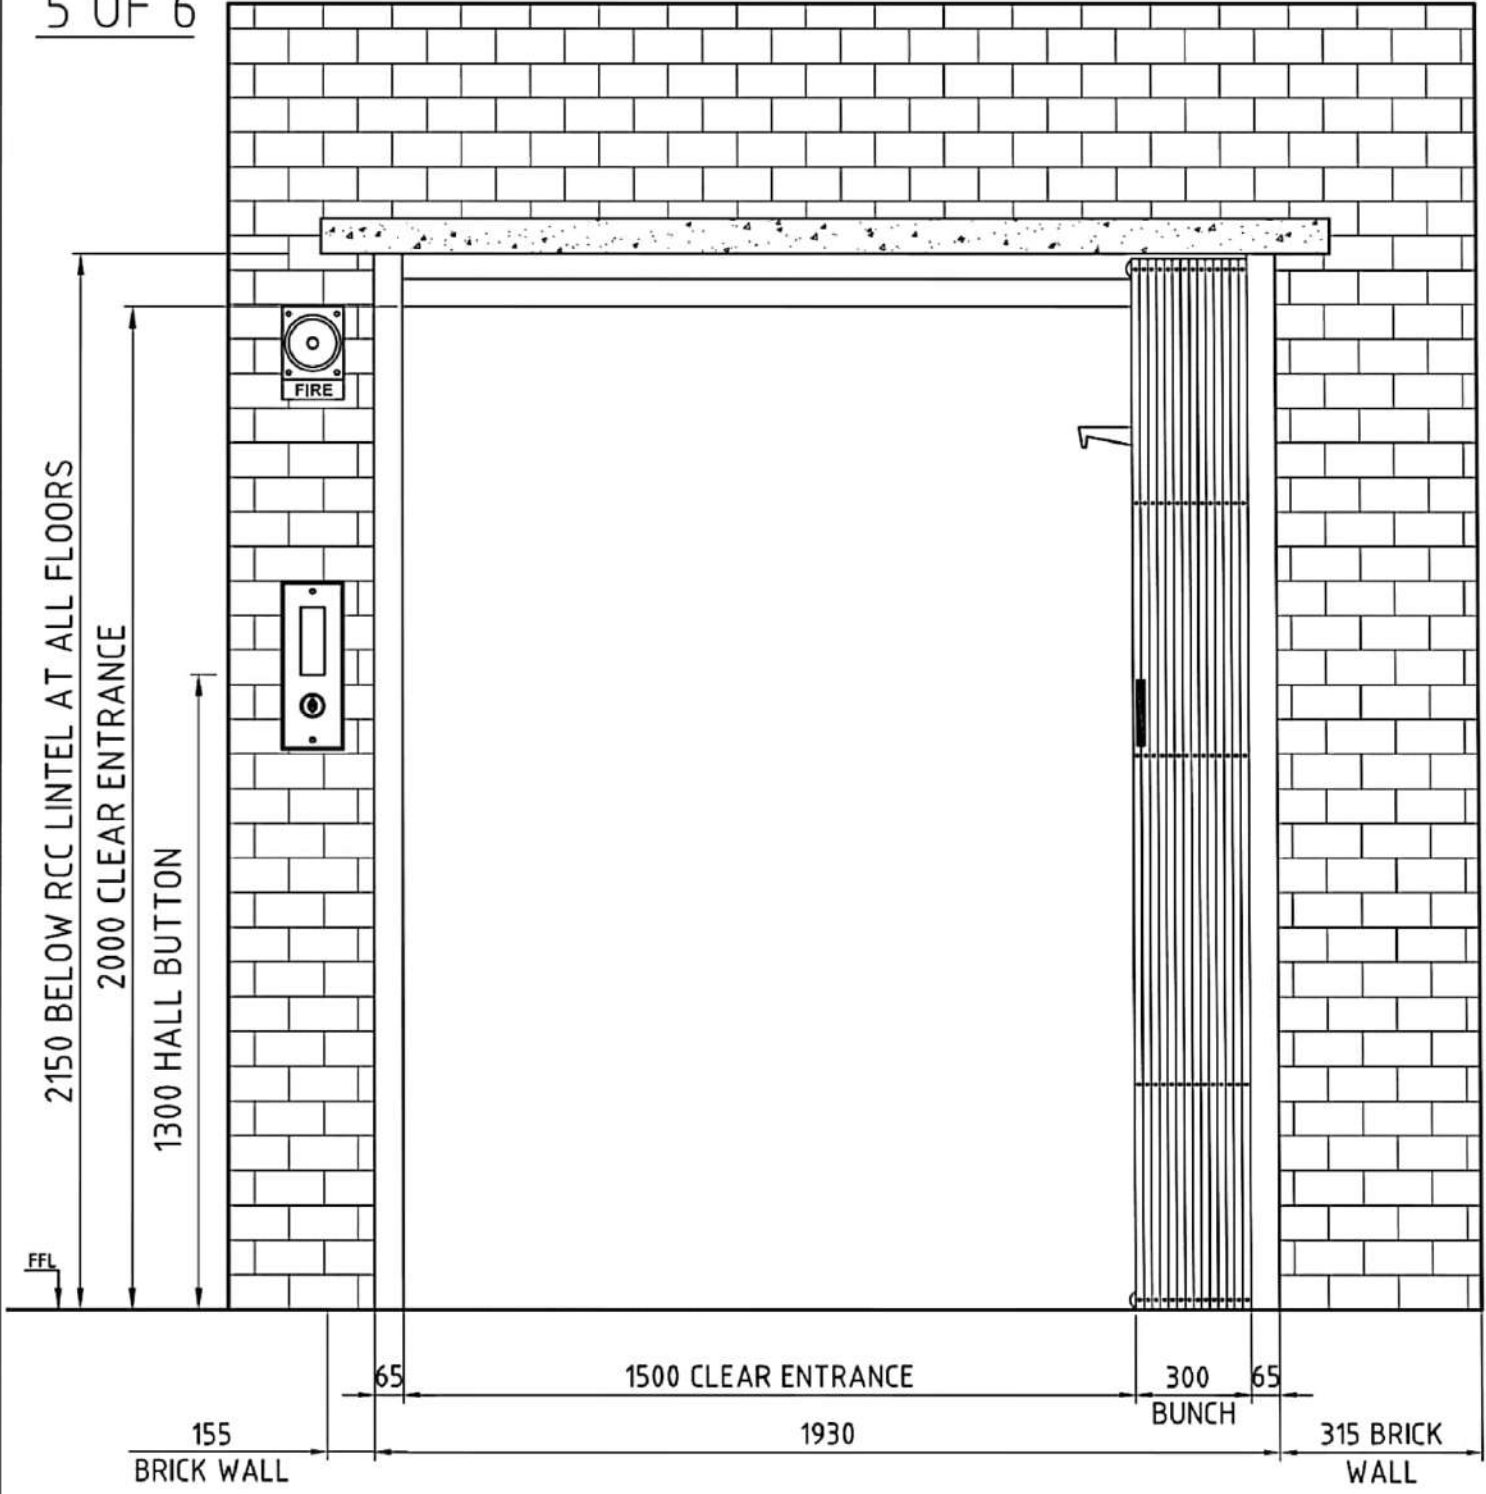

Grd FLOOR FRONT ELEVATION