


2 OF 6

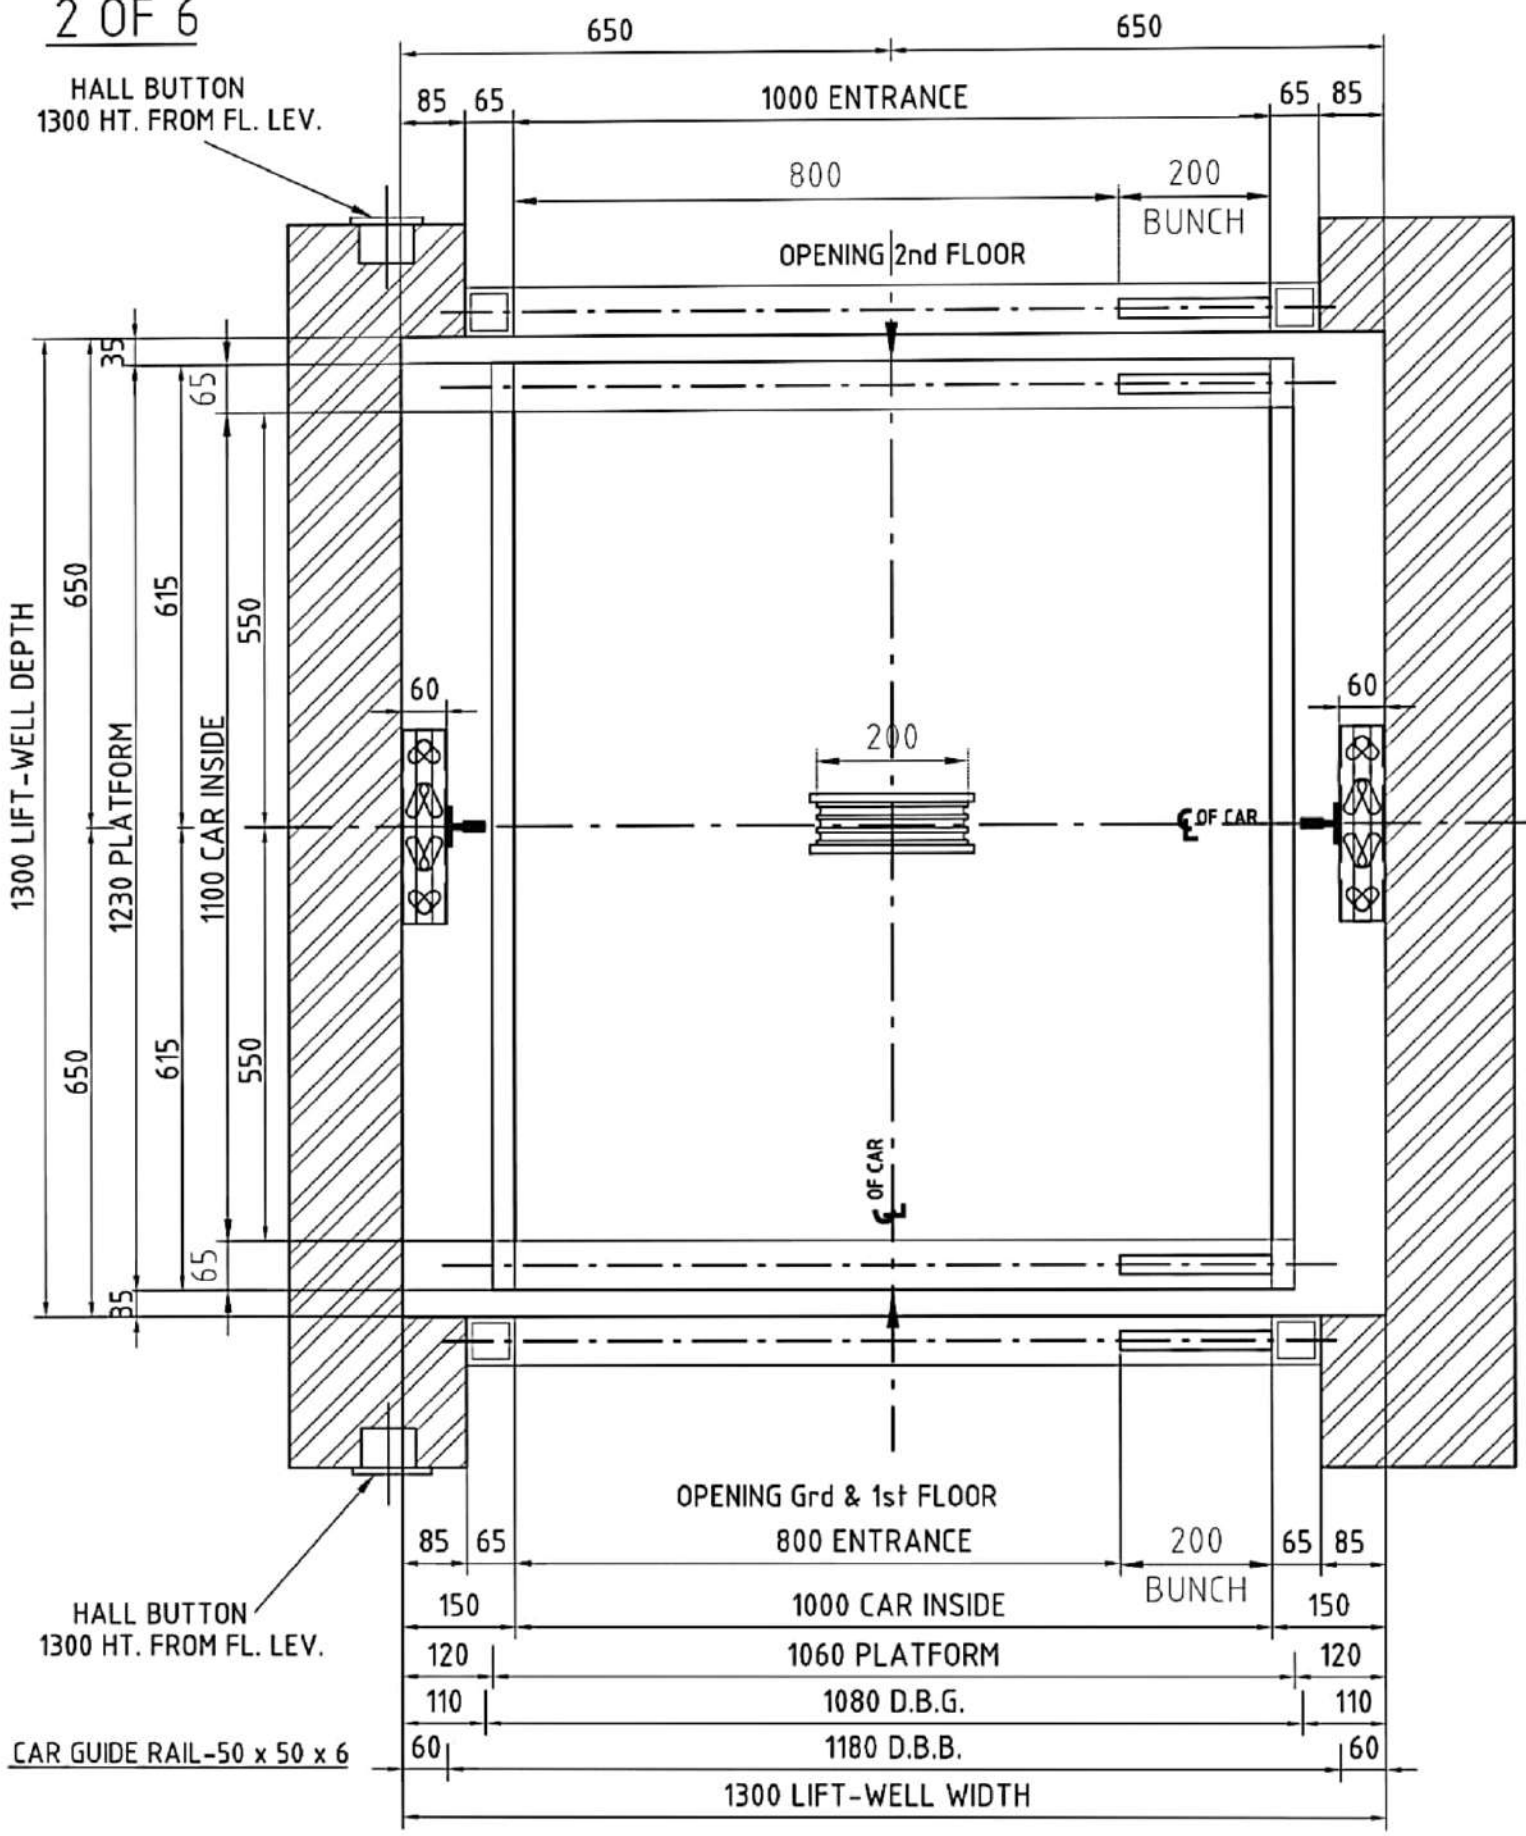

LIFT-WELL PLAN